



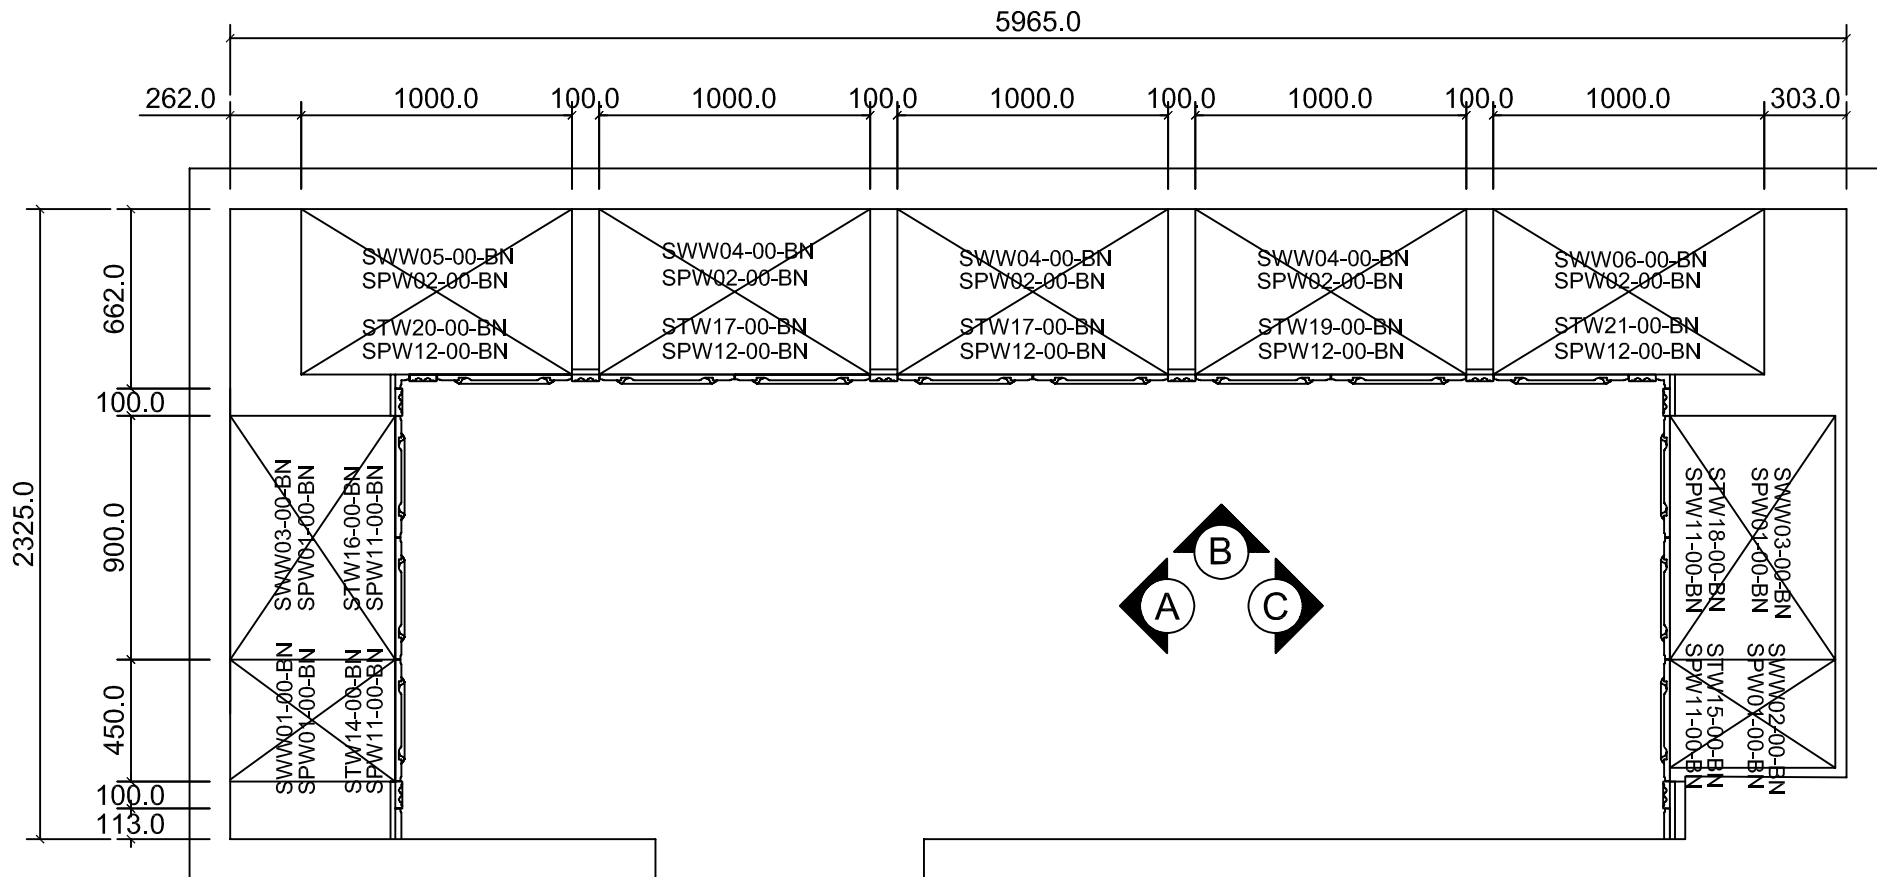


WIC - 8 PLAN


May. 29, 07

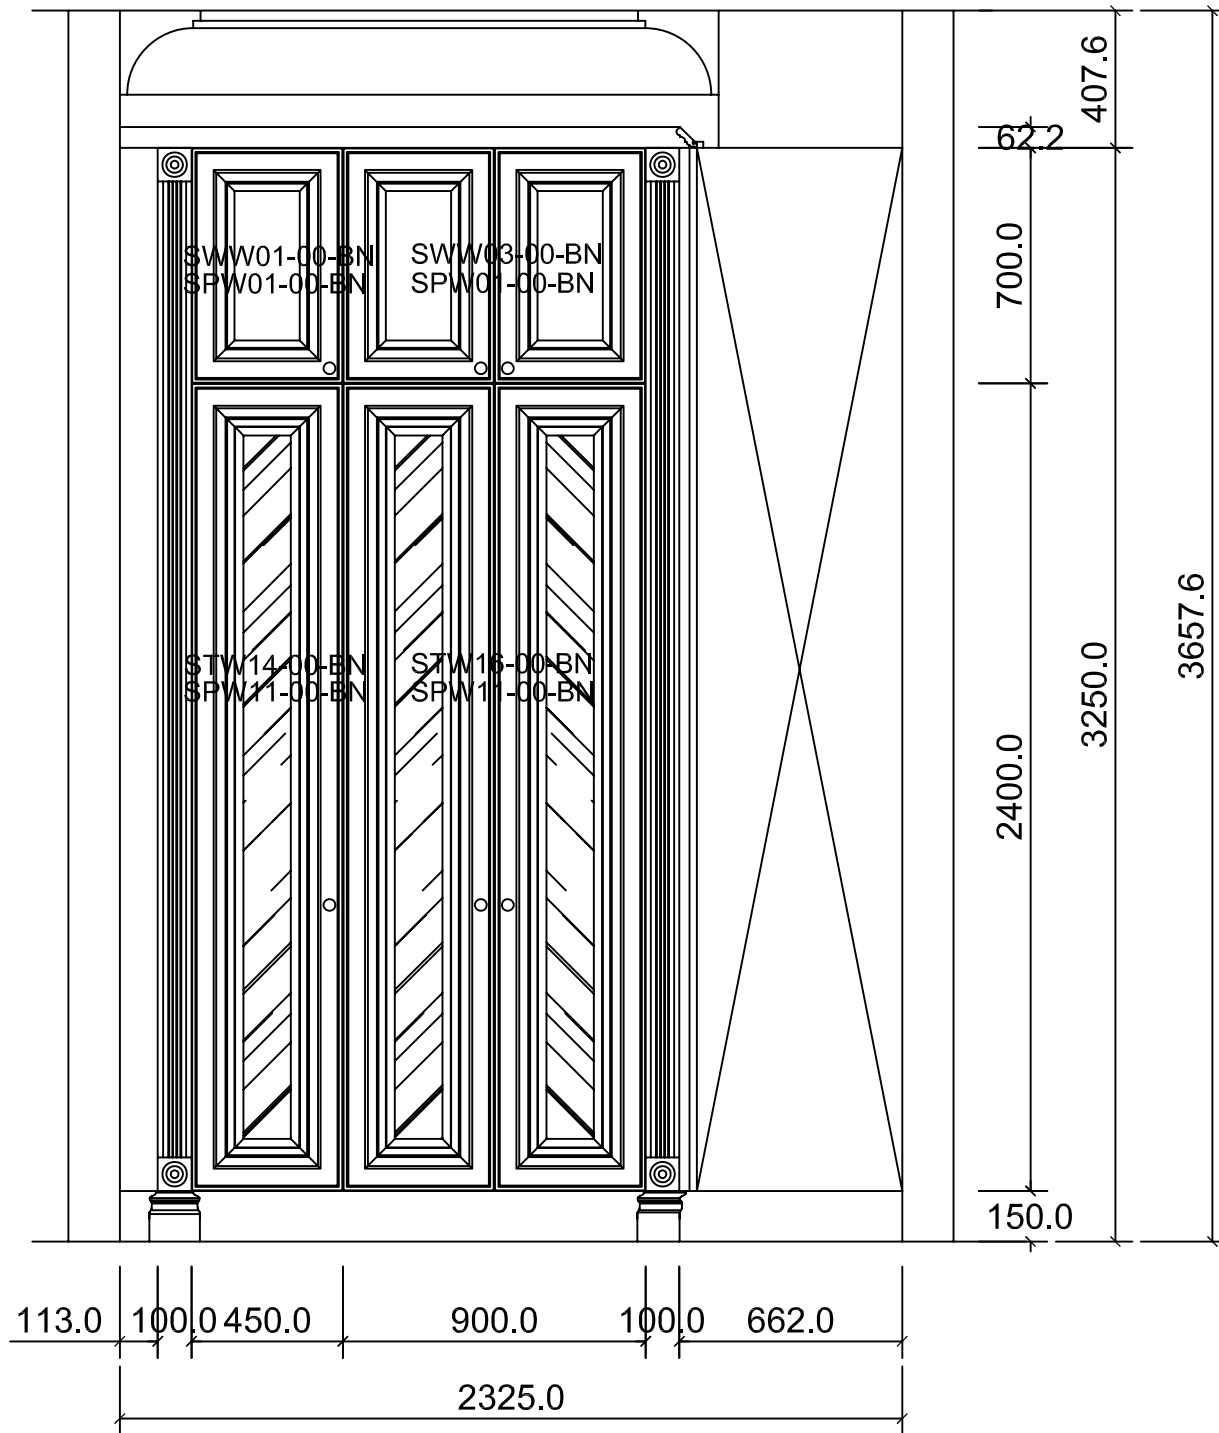

ELEVATION A

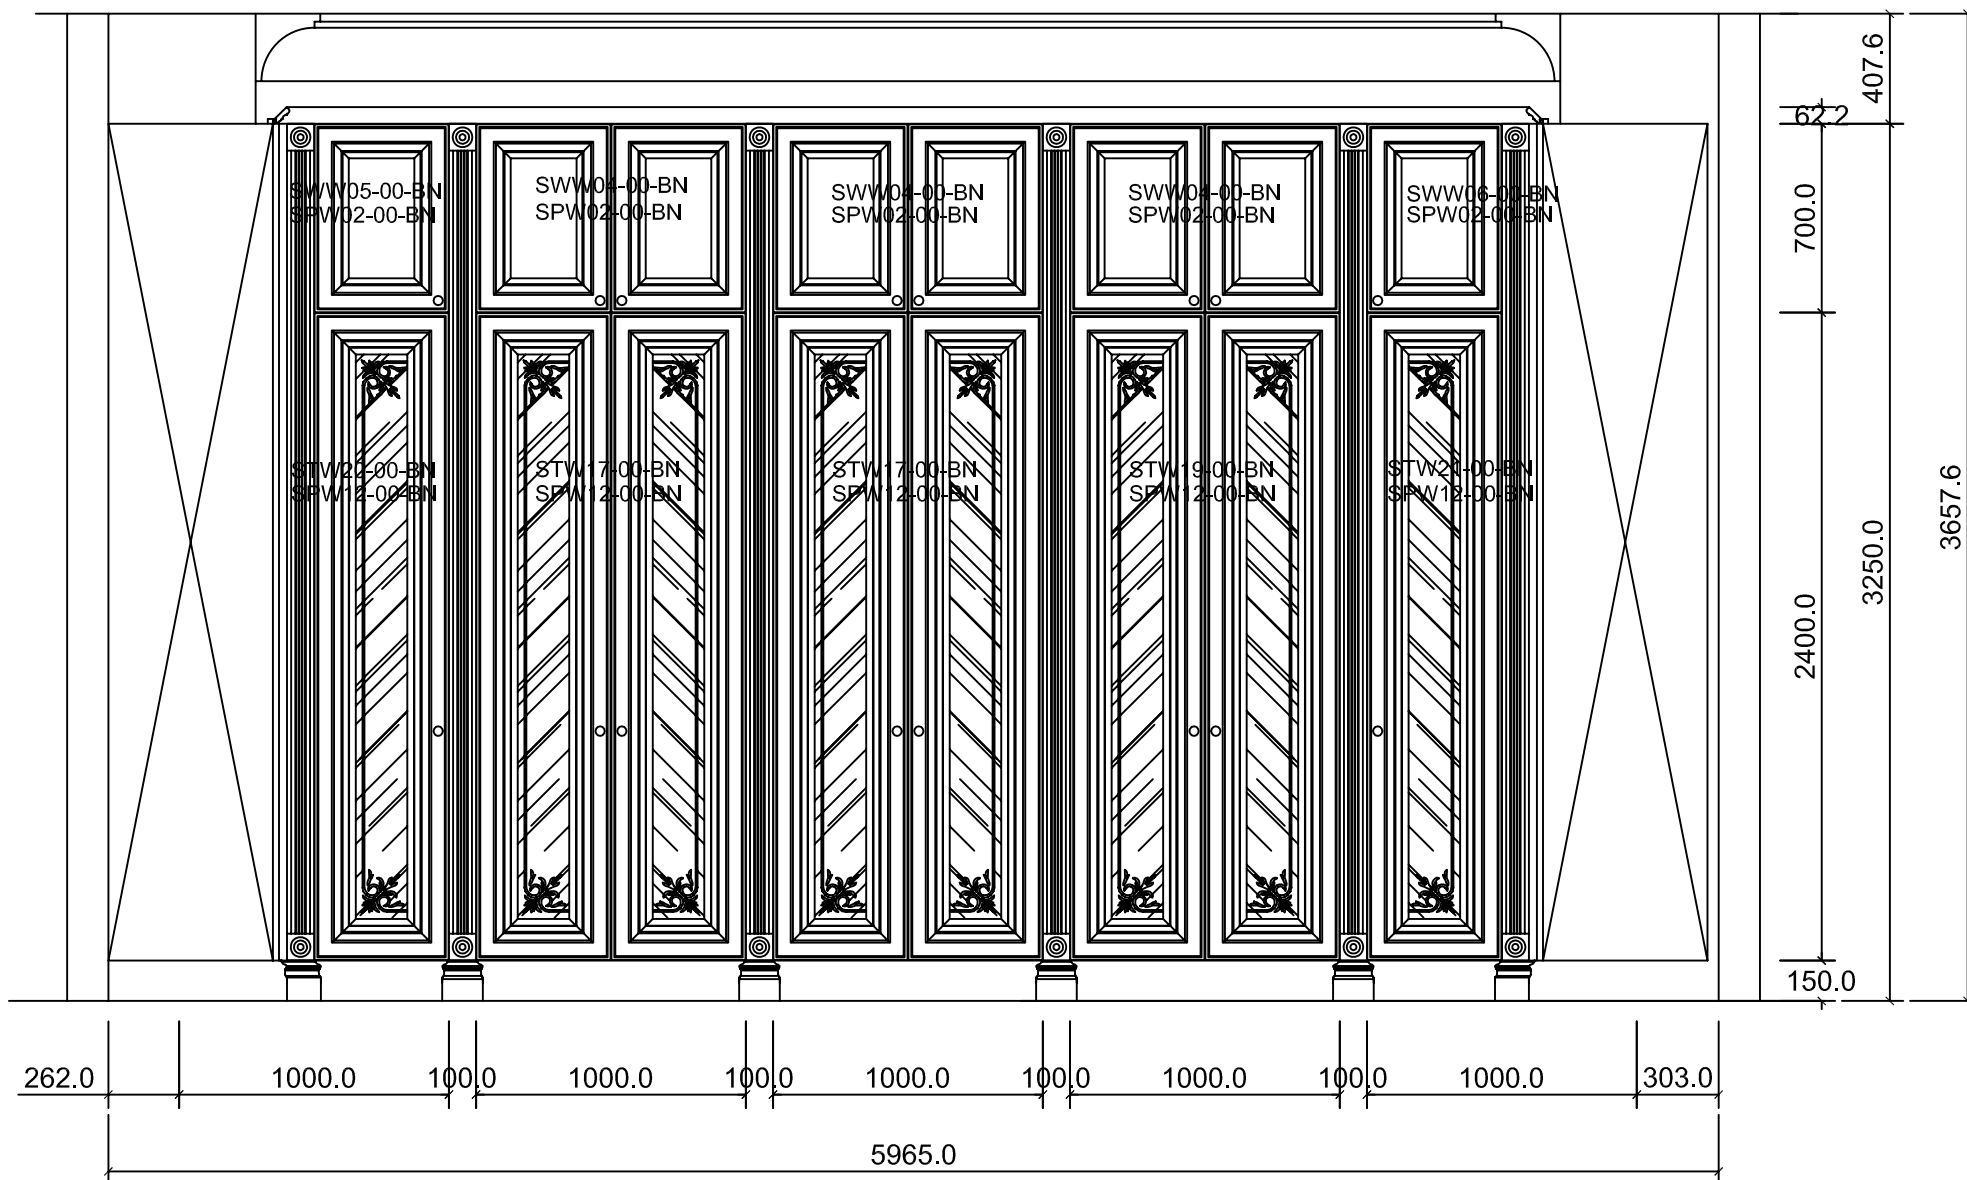

ELEVATION B

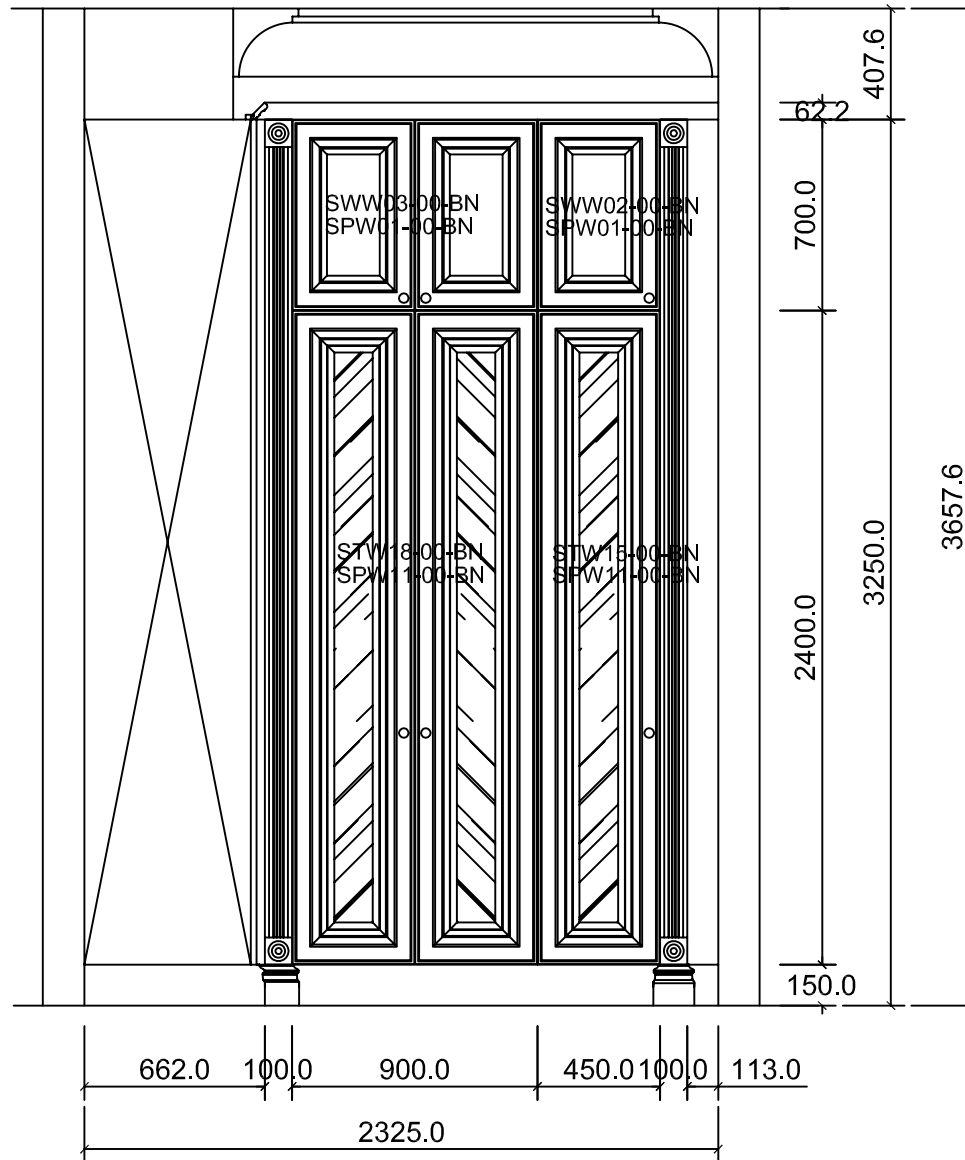

ELEVATION C

Drawing Name :	
K-BNN-WA PLAN-ELEVATION -- WIC/8	
Date 12 July '07	Drawn YBV
Scale1:: 1	Checked-
	